


Cranleigh Arts Centre Gallery Space Floor Plan 20/01/10

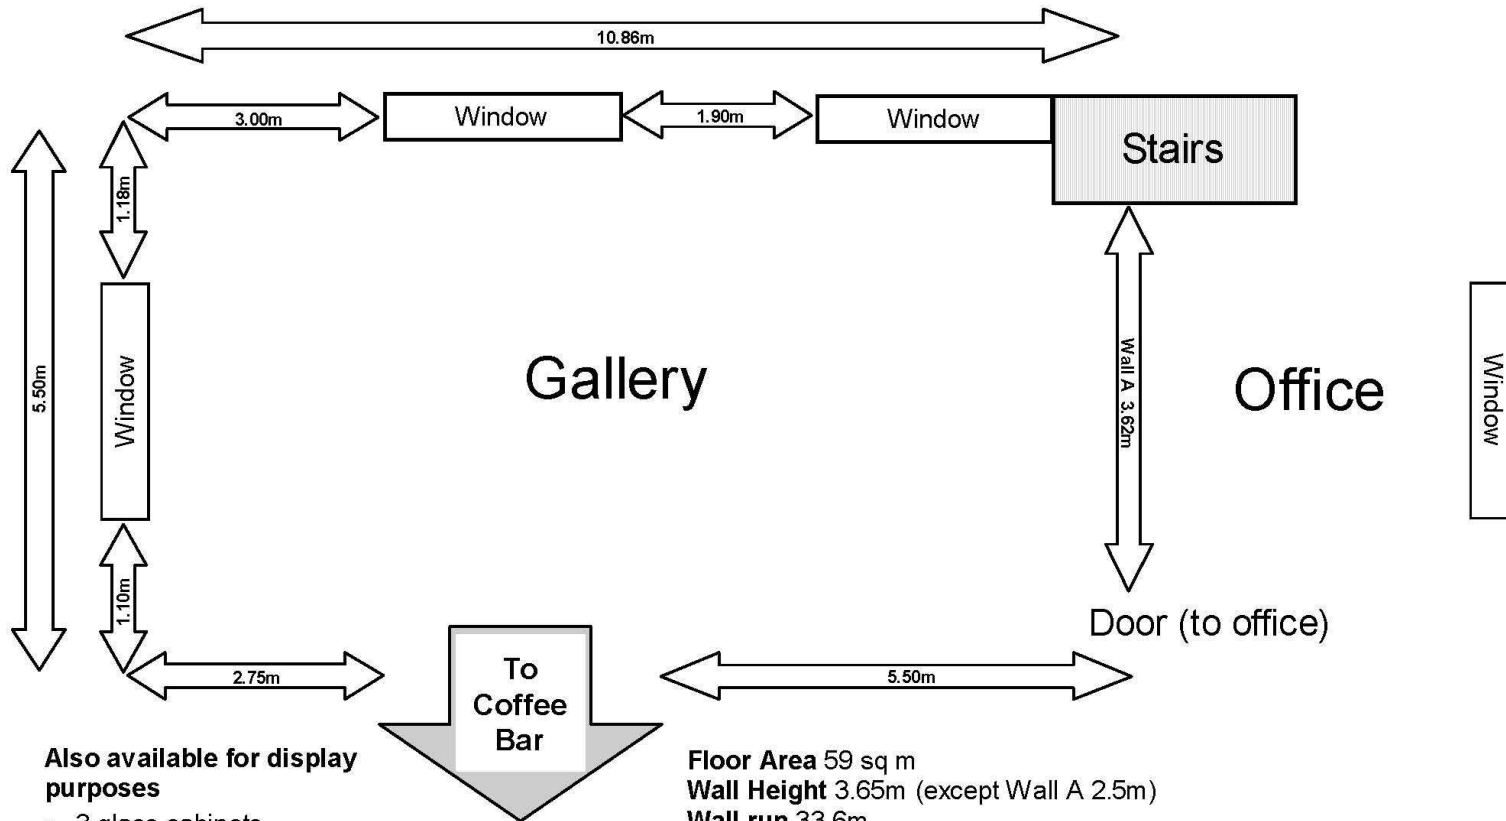

Also available for display purposes

- 3 glass cabinets
- Plinths of varying heights

Floor Area 59 sq m
Wall Height 3.65m (except Wall A 2.5m)
Wall run 33.6m
Lighting adjustable spotlights
Sound none
Special facilities security grill
Disabled access via foyer